

HICKS HALL SENSORY GARDENS

Juliana Viti and Joshua Rabich



Location Map

Sheet Index:

A101-Floor Plans

A102-Guest House Floor Plans

A103-Elevations

A104-Guest House Elevations

A105-Sections

A106- Site Plan

Site

[illegible]

GROUP 7




HICKS HALL SENSORY GARDENS

TITLE SHEET

Project Number	PROJECT 1
Date	10/14/2025
Drawn By	JOSHUA / JULIANA
Checked By	PROFESSOR LOPICCOLO

TS

Scale	

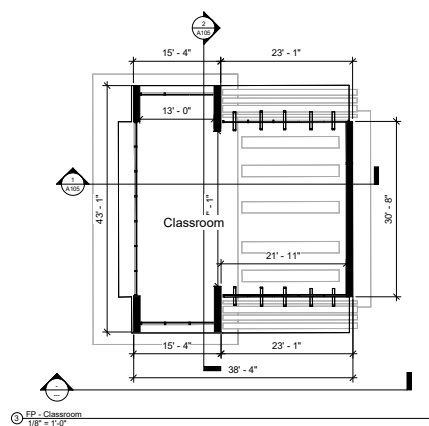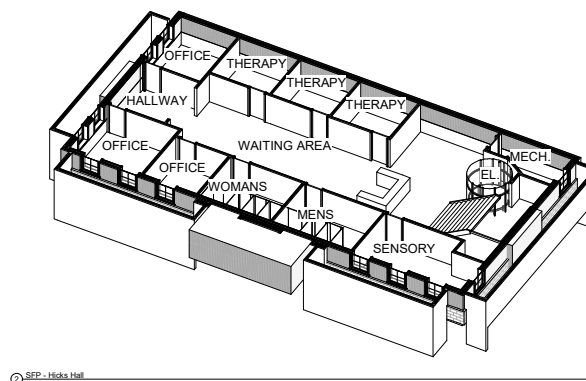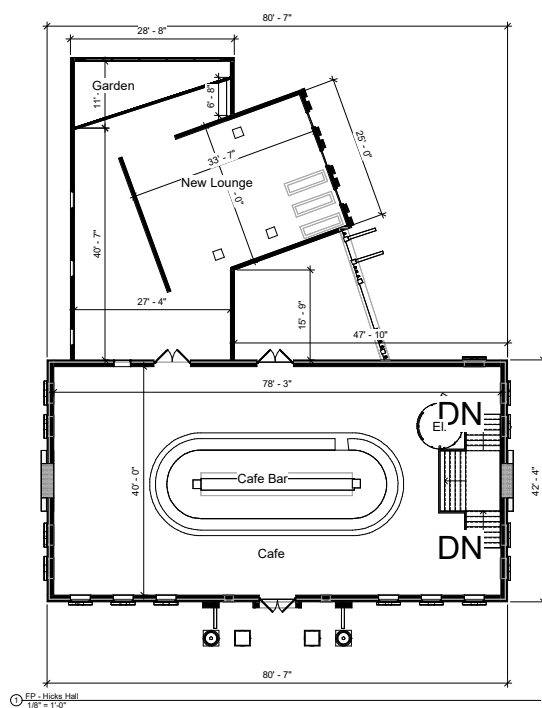[illegible]

GROUP 7


HICKS HALL SENSORY GARDENS

Floor Plans


Project Number	PROJECT 1
Date	10/14/2025
Drawn By	JOSHUA / JULIANA
Checked By	PROFESSOR LOPICCOLO

A101


Scale $1/8" = 1'-0"$

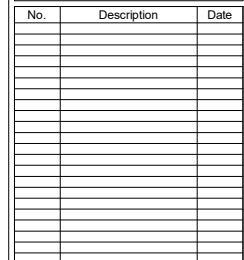


Scale	1/8" = 1'-0"
-------	--------------

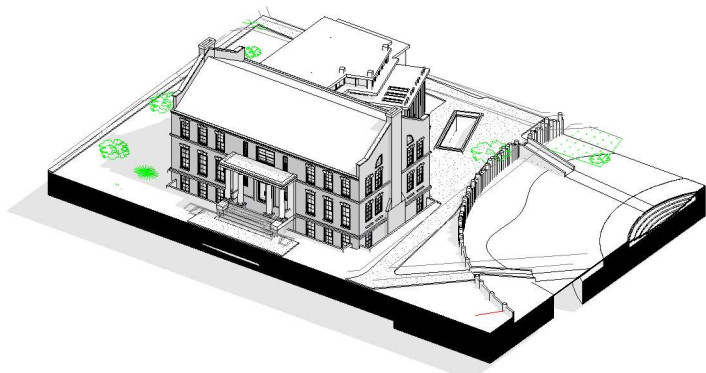


⑤ ELEV - HH - E

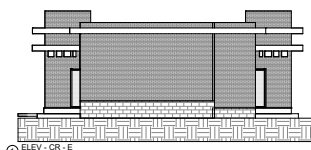


① ELEV - CR - E

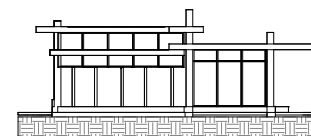

② ELEV - CR - N

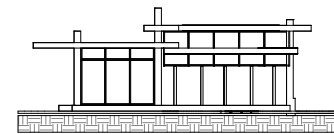


③ ELEV - CR - S

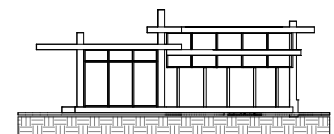

④ ELEV - CR - W



ELEV - HH - W

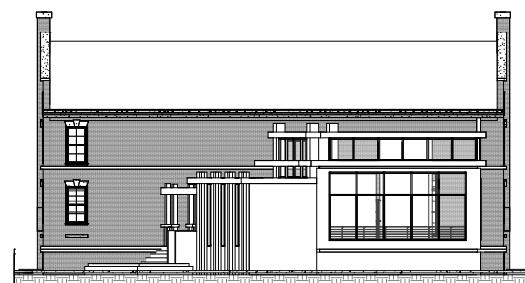

⑥ ELEV - HH - N




⑦ ELEV - HH - S

GROUP 7

Elevations

A103

Scale

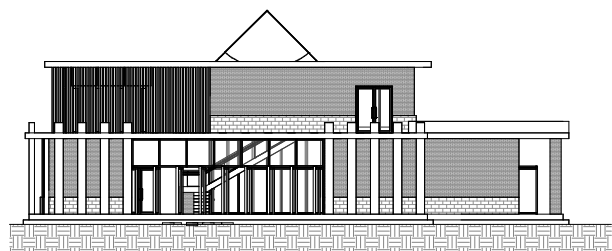

This architectural elevation drawing shows a modern building with a flat roof. The structure features a prominent brick base and large, multi-paned windows. A central entrance area is visible, flanked by a staircase and a glass-enclosed section. The building is set against a background of a textured, hatched ground plane.

This architectural elevation drawing shows a two-story building with a symmetrical design. The central feature is a large glass facade on the second floor, flanked by brick walls. The ground floor features a central entrance with a glass door and large windows, also flanked by brick walls. The roof is gabled, and the building is set on a foundation with a decorative brick pattern.

This architectural drawing shows a two-story building facade. The ground floor features a large glass entrance area on the left, a central section with vertical slats and a staircase, and a right section with vertical slats. The upper floor has large glass windows on the left and a brick-clad section on the right. The building is set on a textured base representing the ground.







This architectural cross-section drawing illustrates the interior layout and structural details of a house. The main living area on the right is labeled 'LIVING ROOM' and features a large window. Adjacent to it is an 'INDOOR GREENHOUSE' with a glass-enclosed structure. To the left of the greenhouse is a 'DINING' area, and further left is a 'BEDROOM' with a window. The drawing includes vertical dimensions on the right side: 13'-3" for the main floor height, 11'-6" for the upper level height, and 1'-0" for the roof height. The foundation is shown with a hatched pattern at the bottom.

[illegible]

HICKS HALL SENSORY GARDENS

Project Number	PROJECT 1
Date	10/14/2025
Drawn By	JOSHUA / JULIANA
Checked By	PROFESSOR LOPICCOLO

Scale $1/8" = 1'-0"$

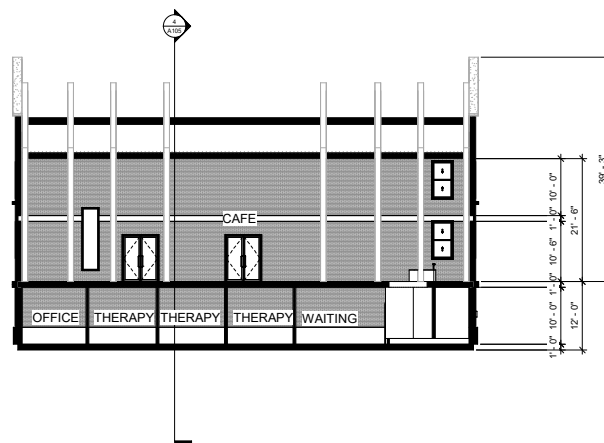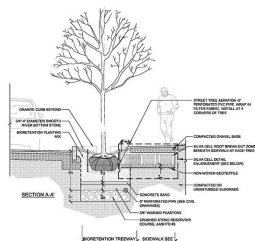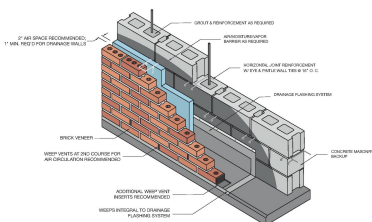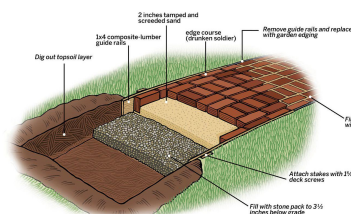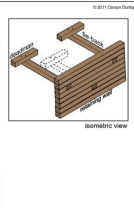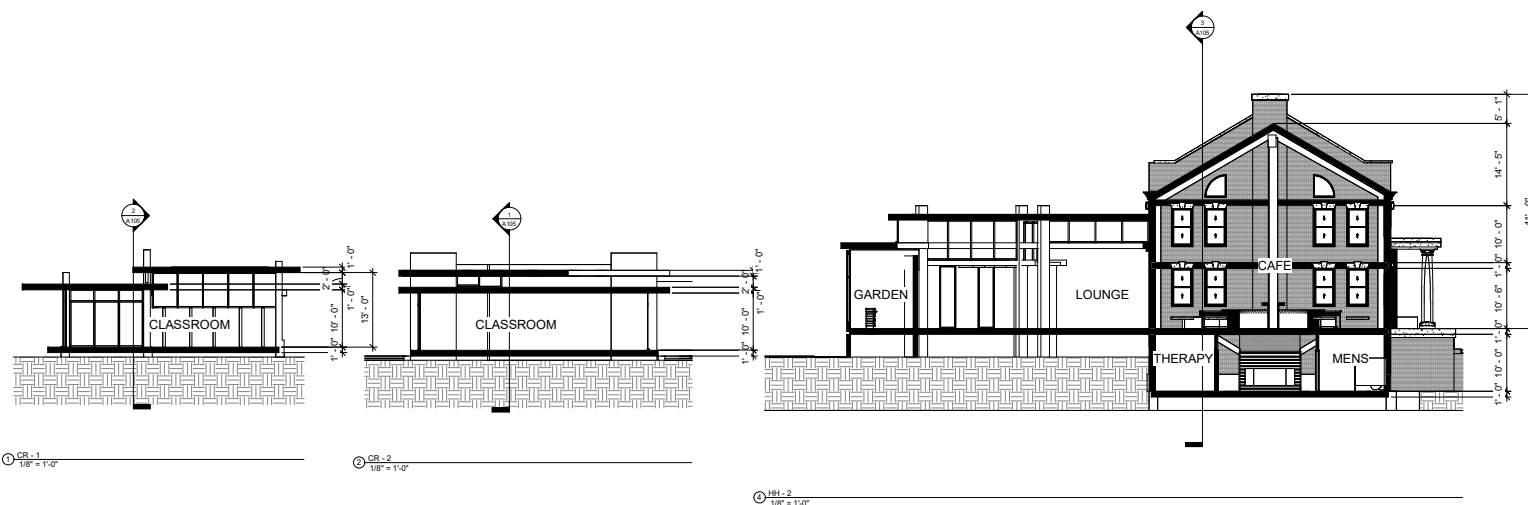[illegible]

GROUP 7


HICKS HALL SENSORY GARDENS










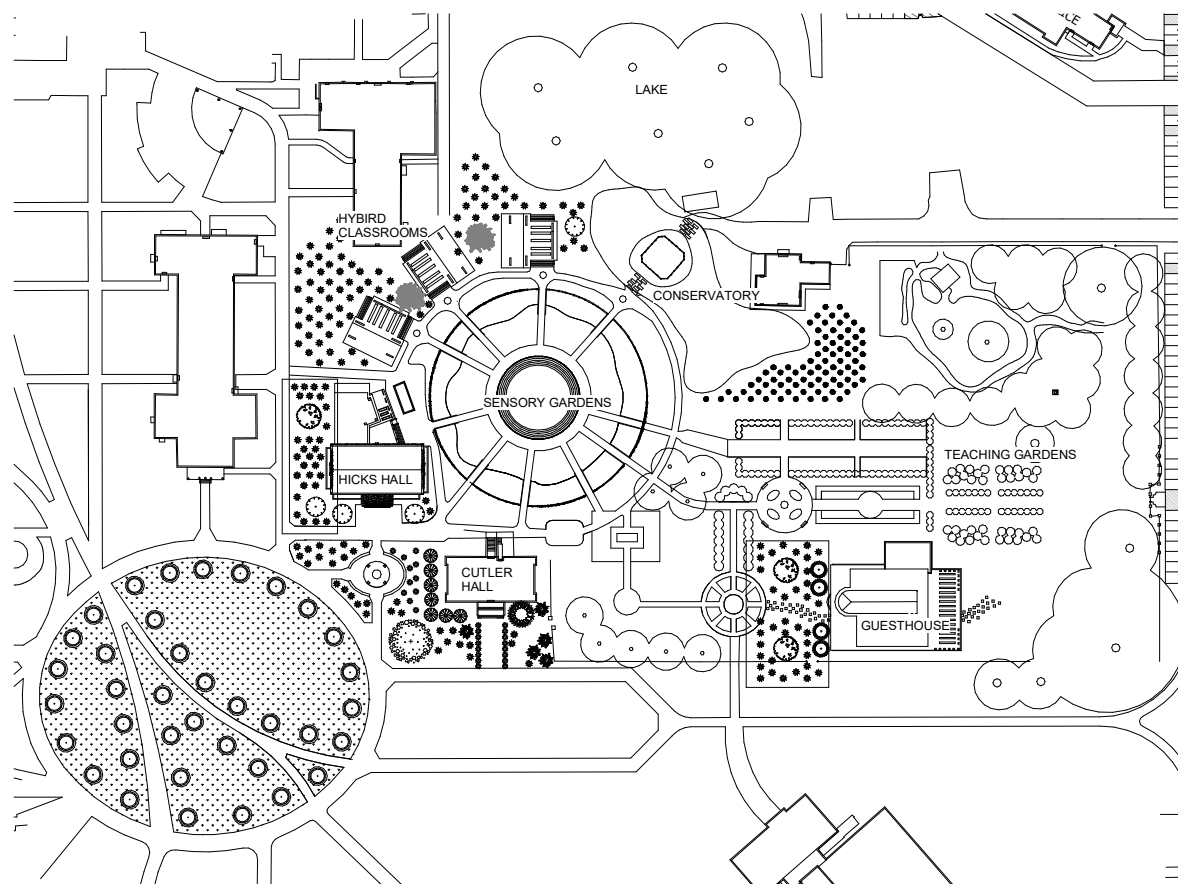

 Sections

Project Number	PROJECT 1
Date	10/14/2025
Drawn By	JOSHUA / JULIANA
Checked By	PROFESSOR LOPICCOLO

A105

Scale $1/8" = 1'-0"$



	KATSURA TREE
	HACKBERRY
	YAKU RHODODENDRON
	RHUS AROMATICA 'LOW GROW'
	HINOKI FALSECYPRESS
	KWANZAN CHERRY TREE
	RED TWIG DOGWOOD
	CAREX PENNSYLVANICUM
	EDGEWORTHIA
	JAPANESE FOREST GRASS
	ACER TEGMENTOSUM (SNAKEBARK MAPLE)
	NORTHERN SEA OATS

② PLANTS
1" = 400'-0"

[illegible]

Scale	As indicated
-------	--------------


Hicks Hall Sensory Gardens

Addition to Hicks Hall


Group 7: Joshua Rabich, Juliana Viti,
Anthony LaCalamita, Herold Joseph



Floor Plans

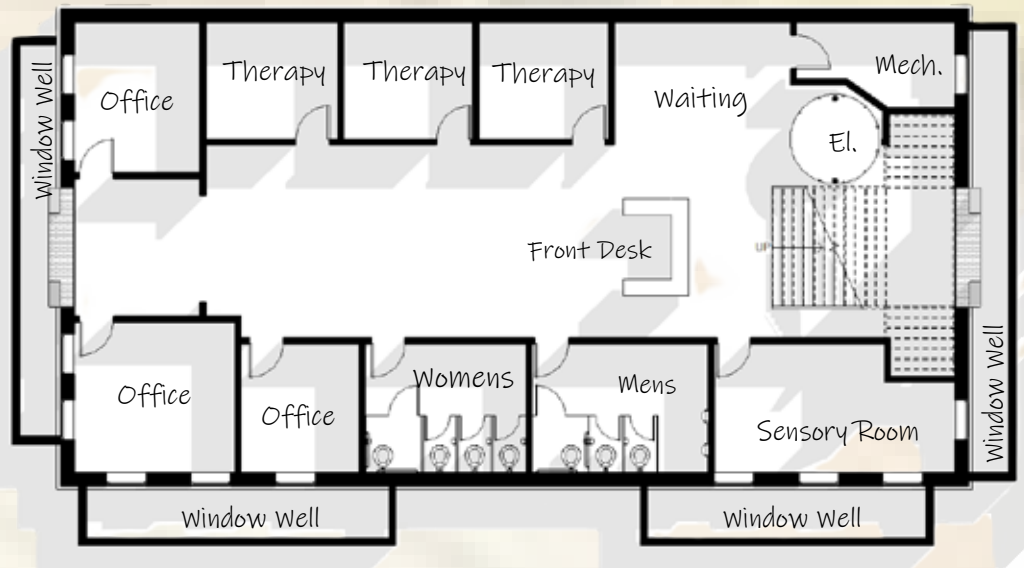


Basement Floor Plan

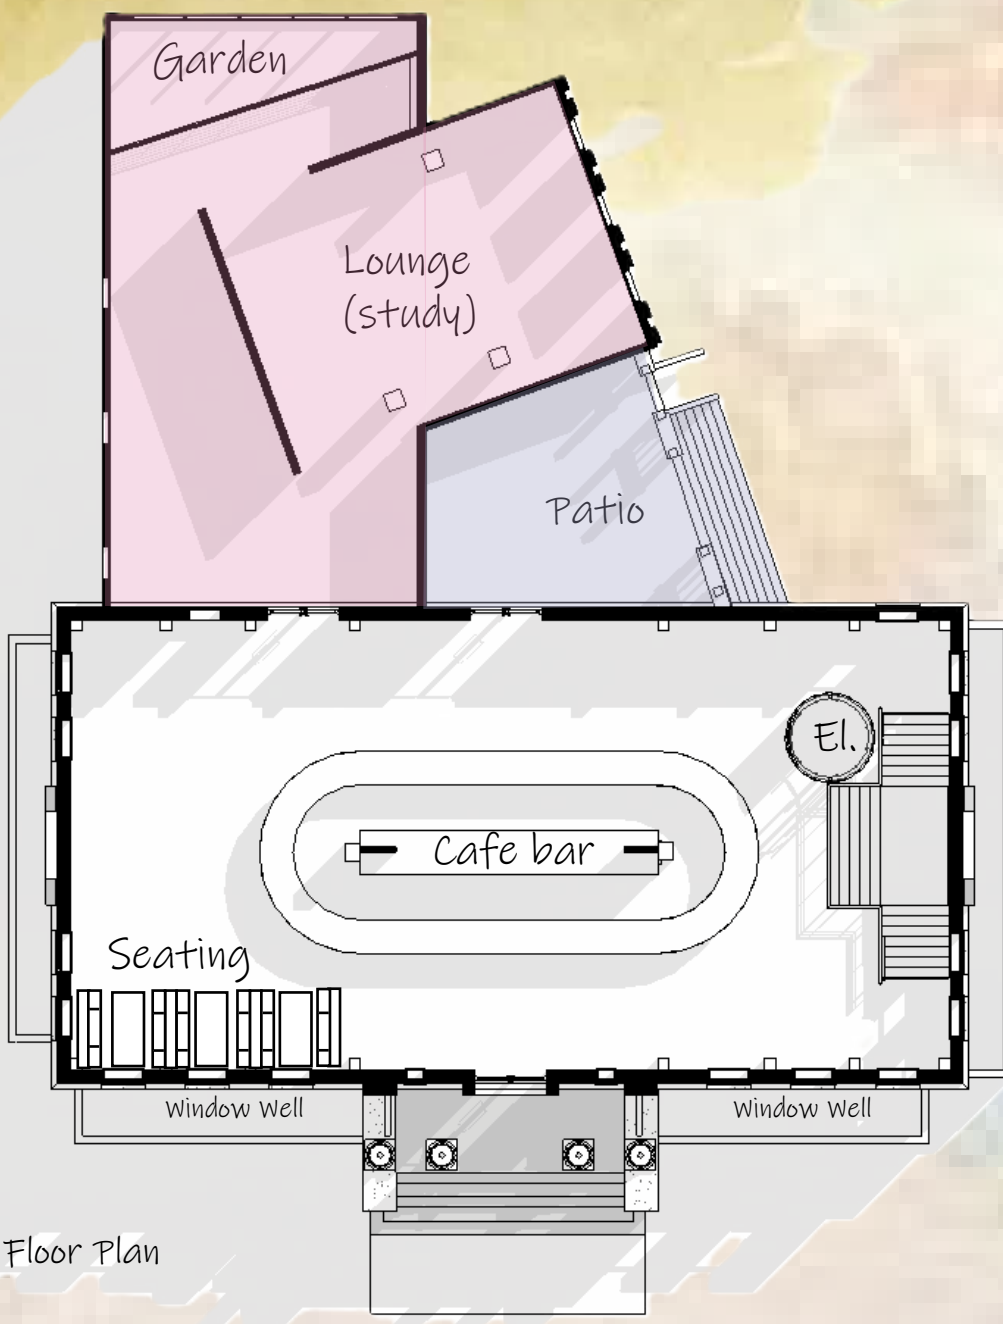


Main Floor Plan

Hybrid Classrooms

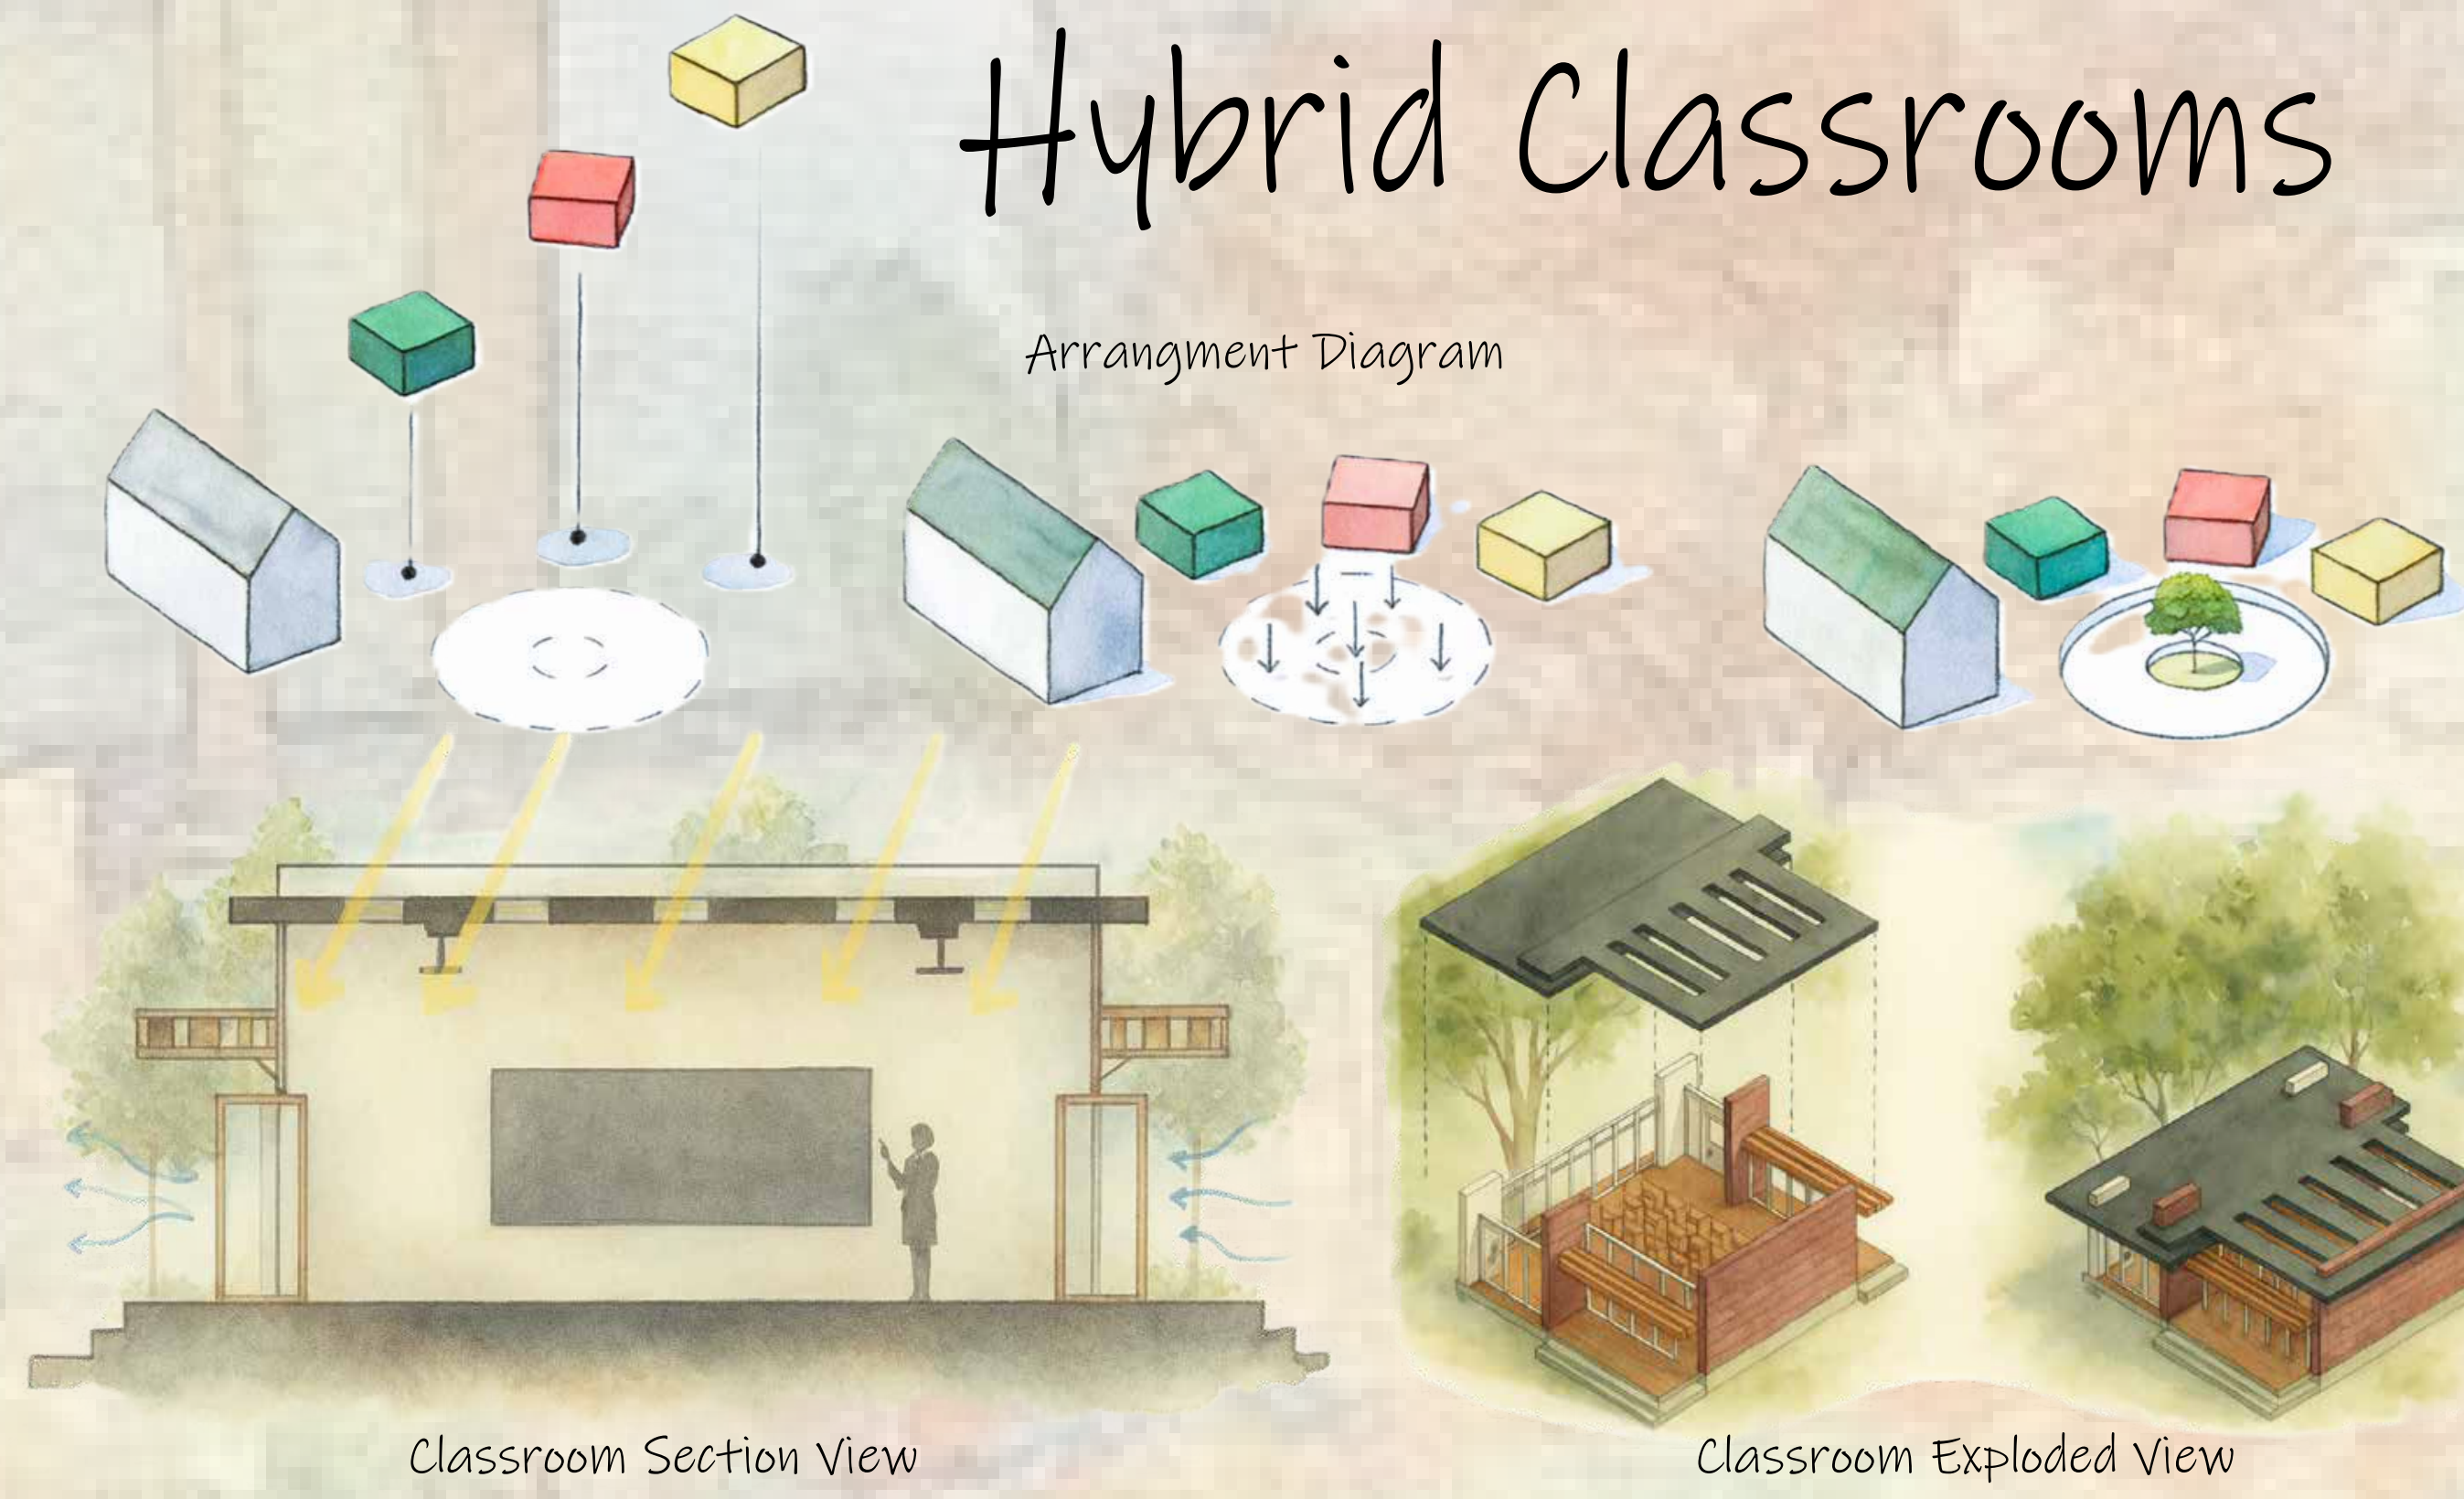


Classroom Section View

Classroom Exploded View

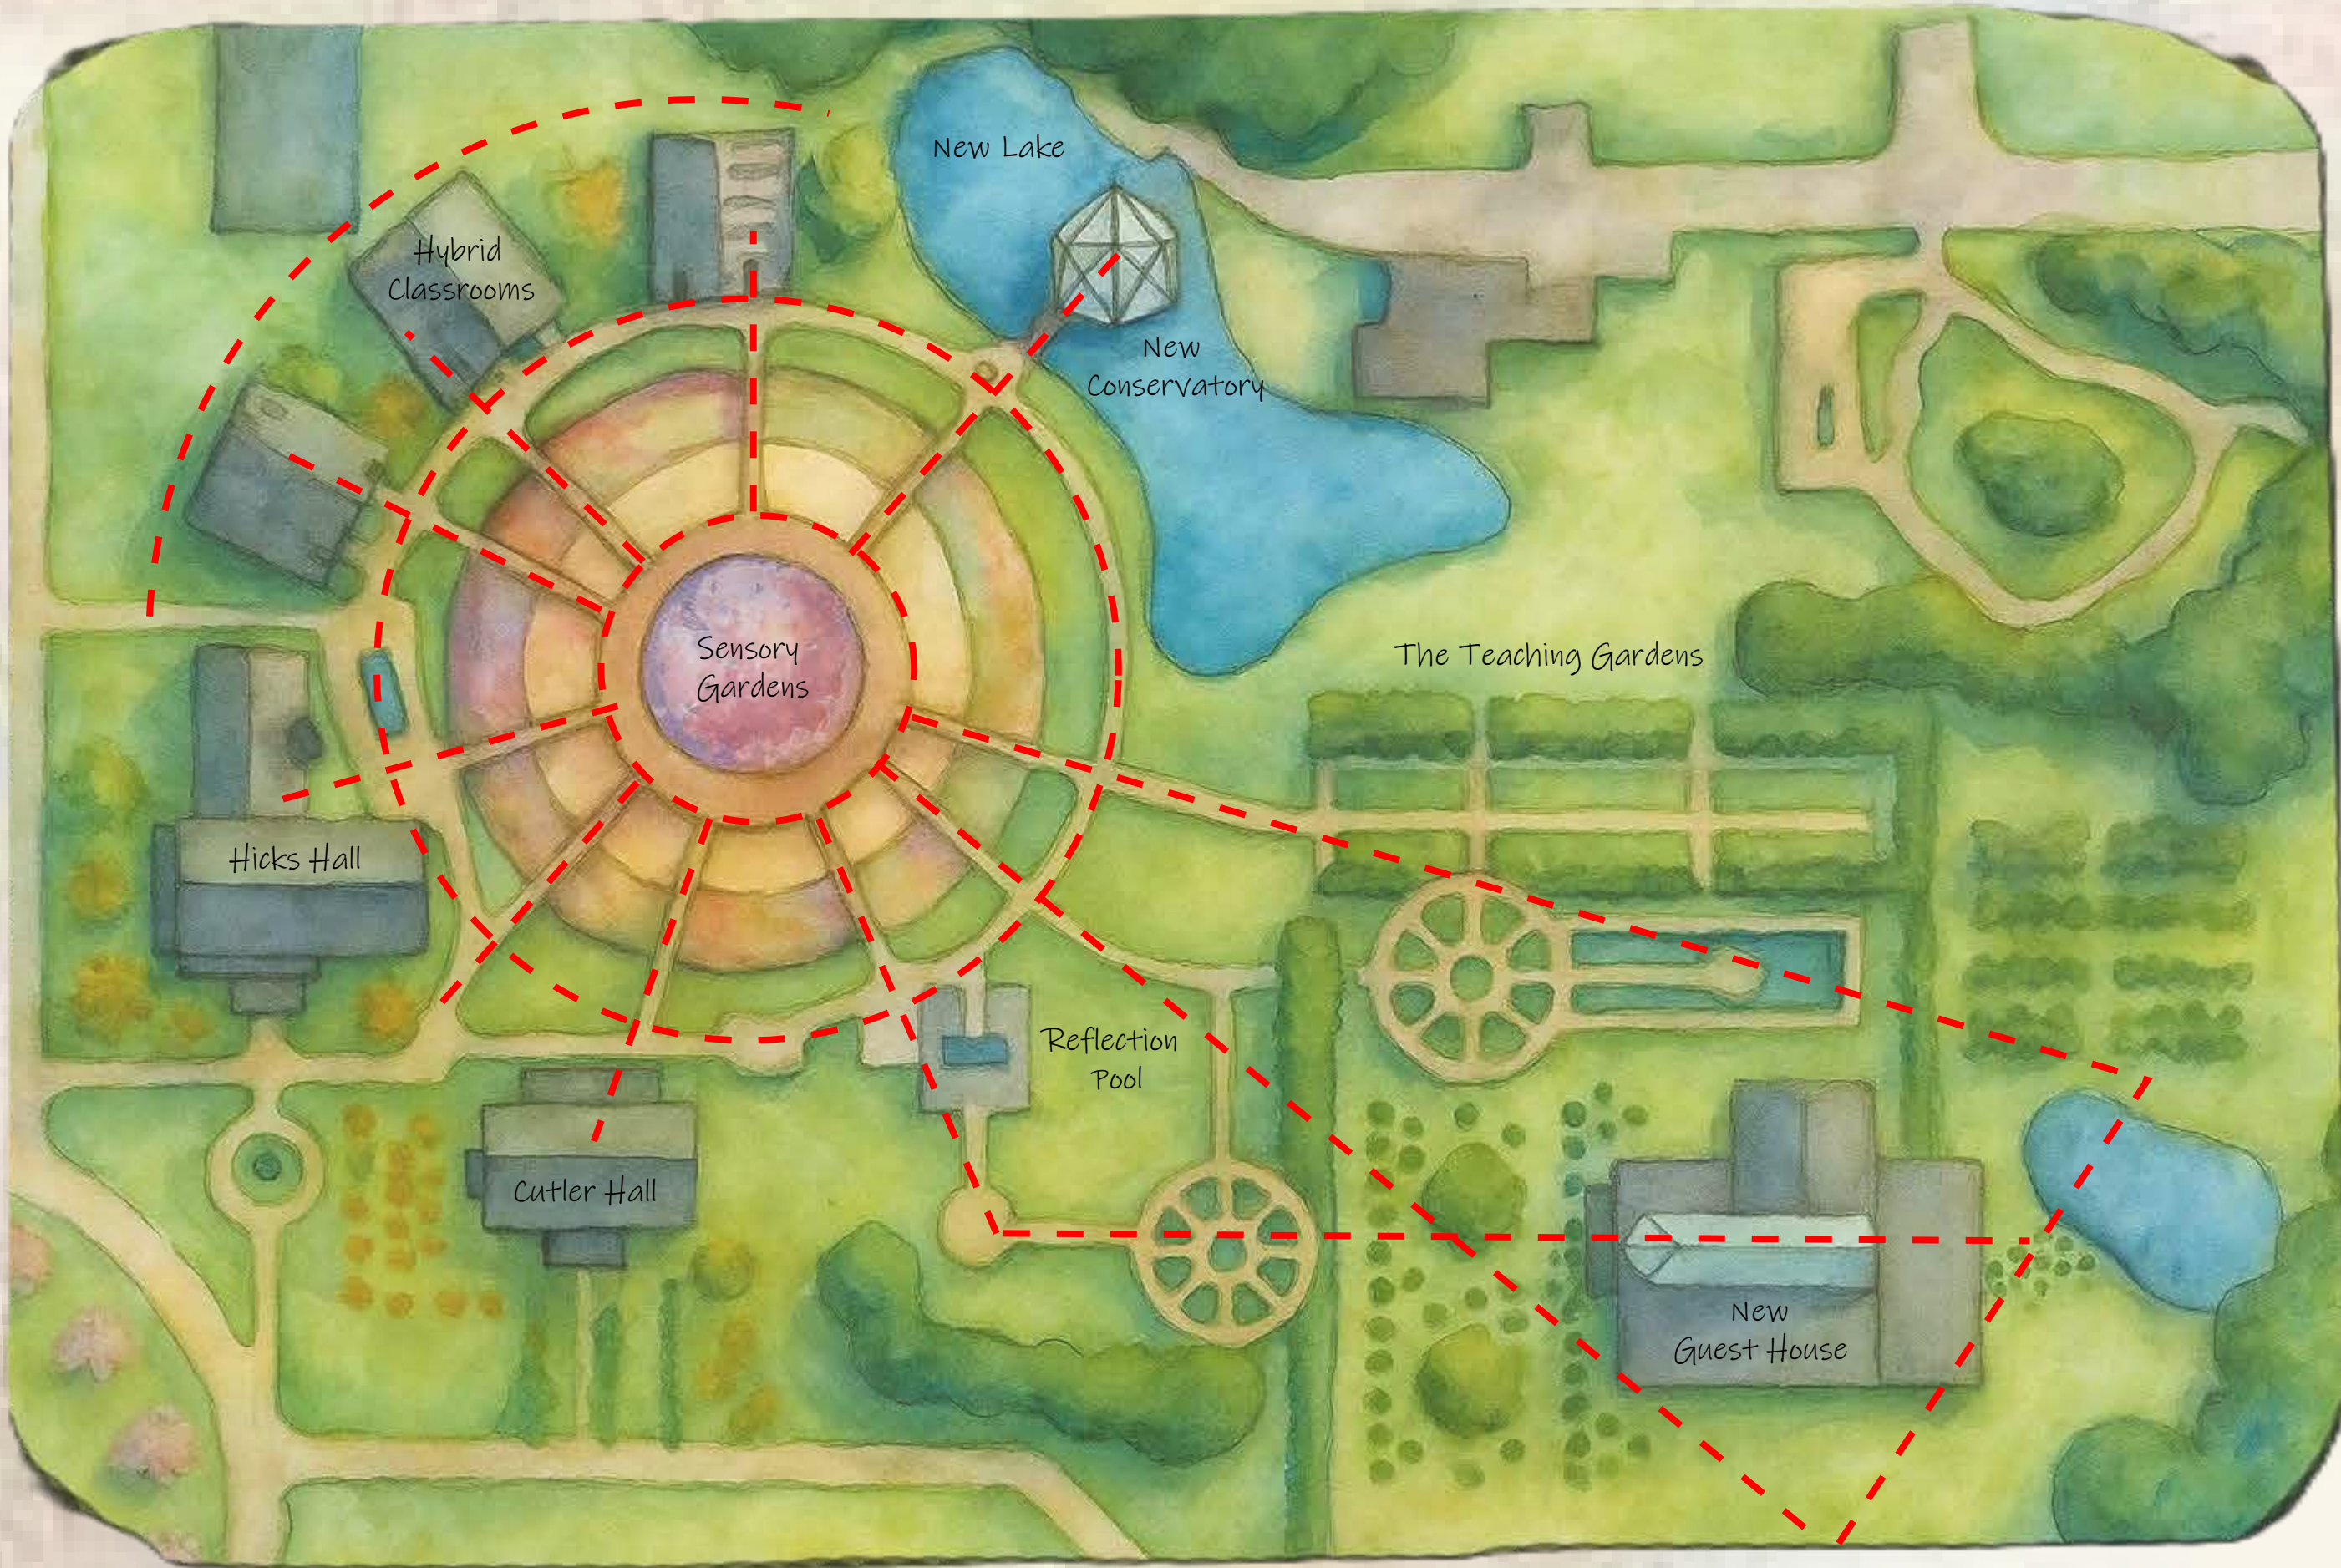

The Sensory Gardens

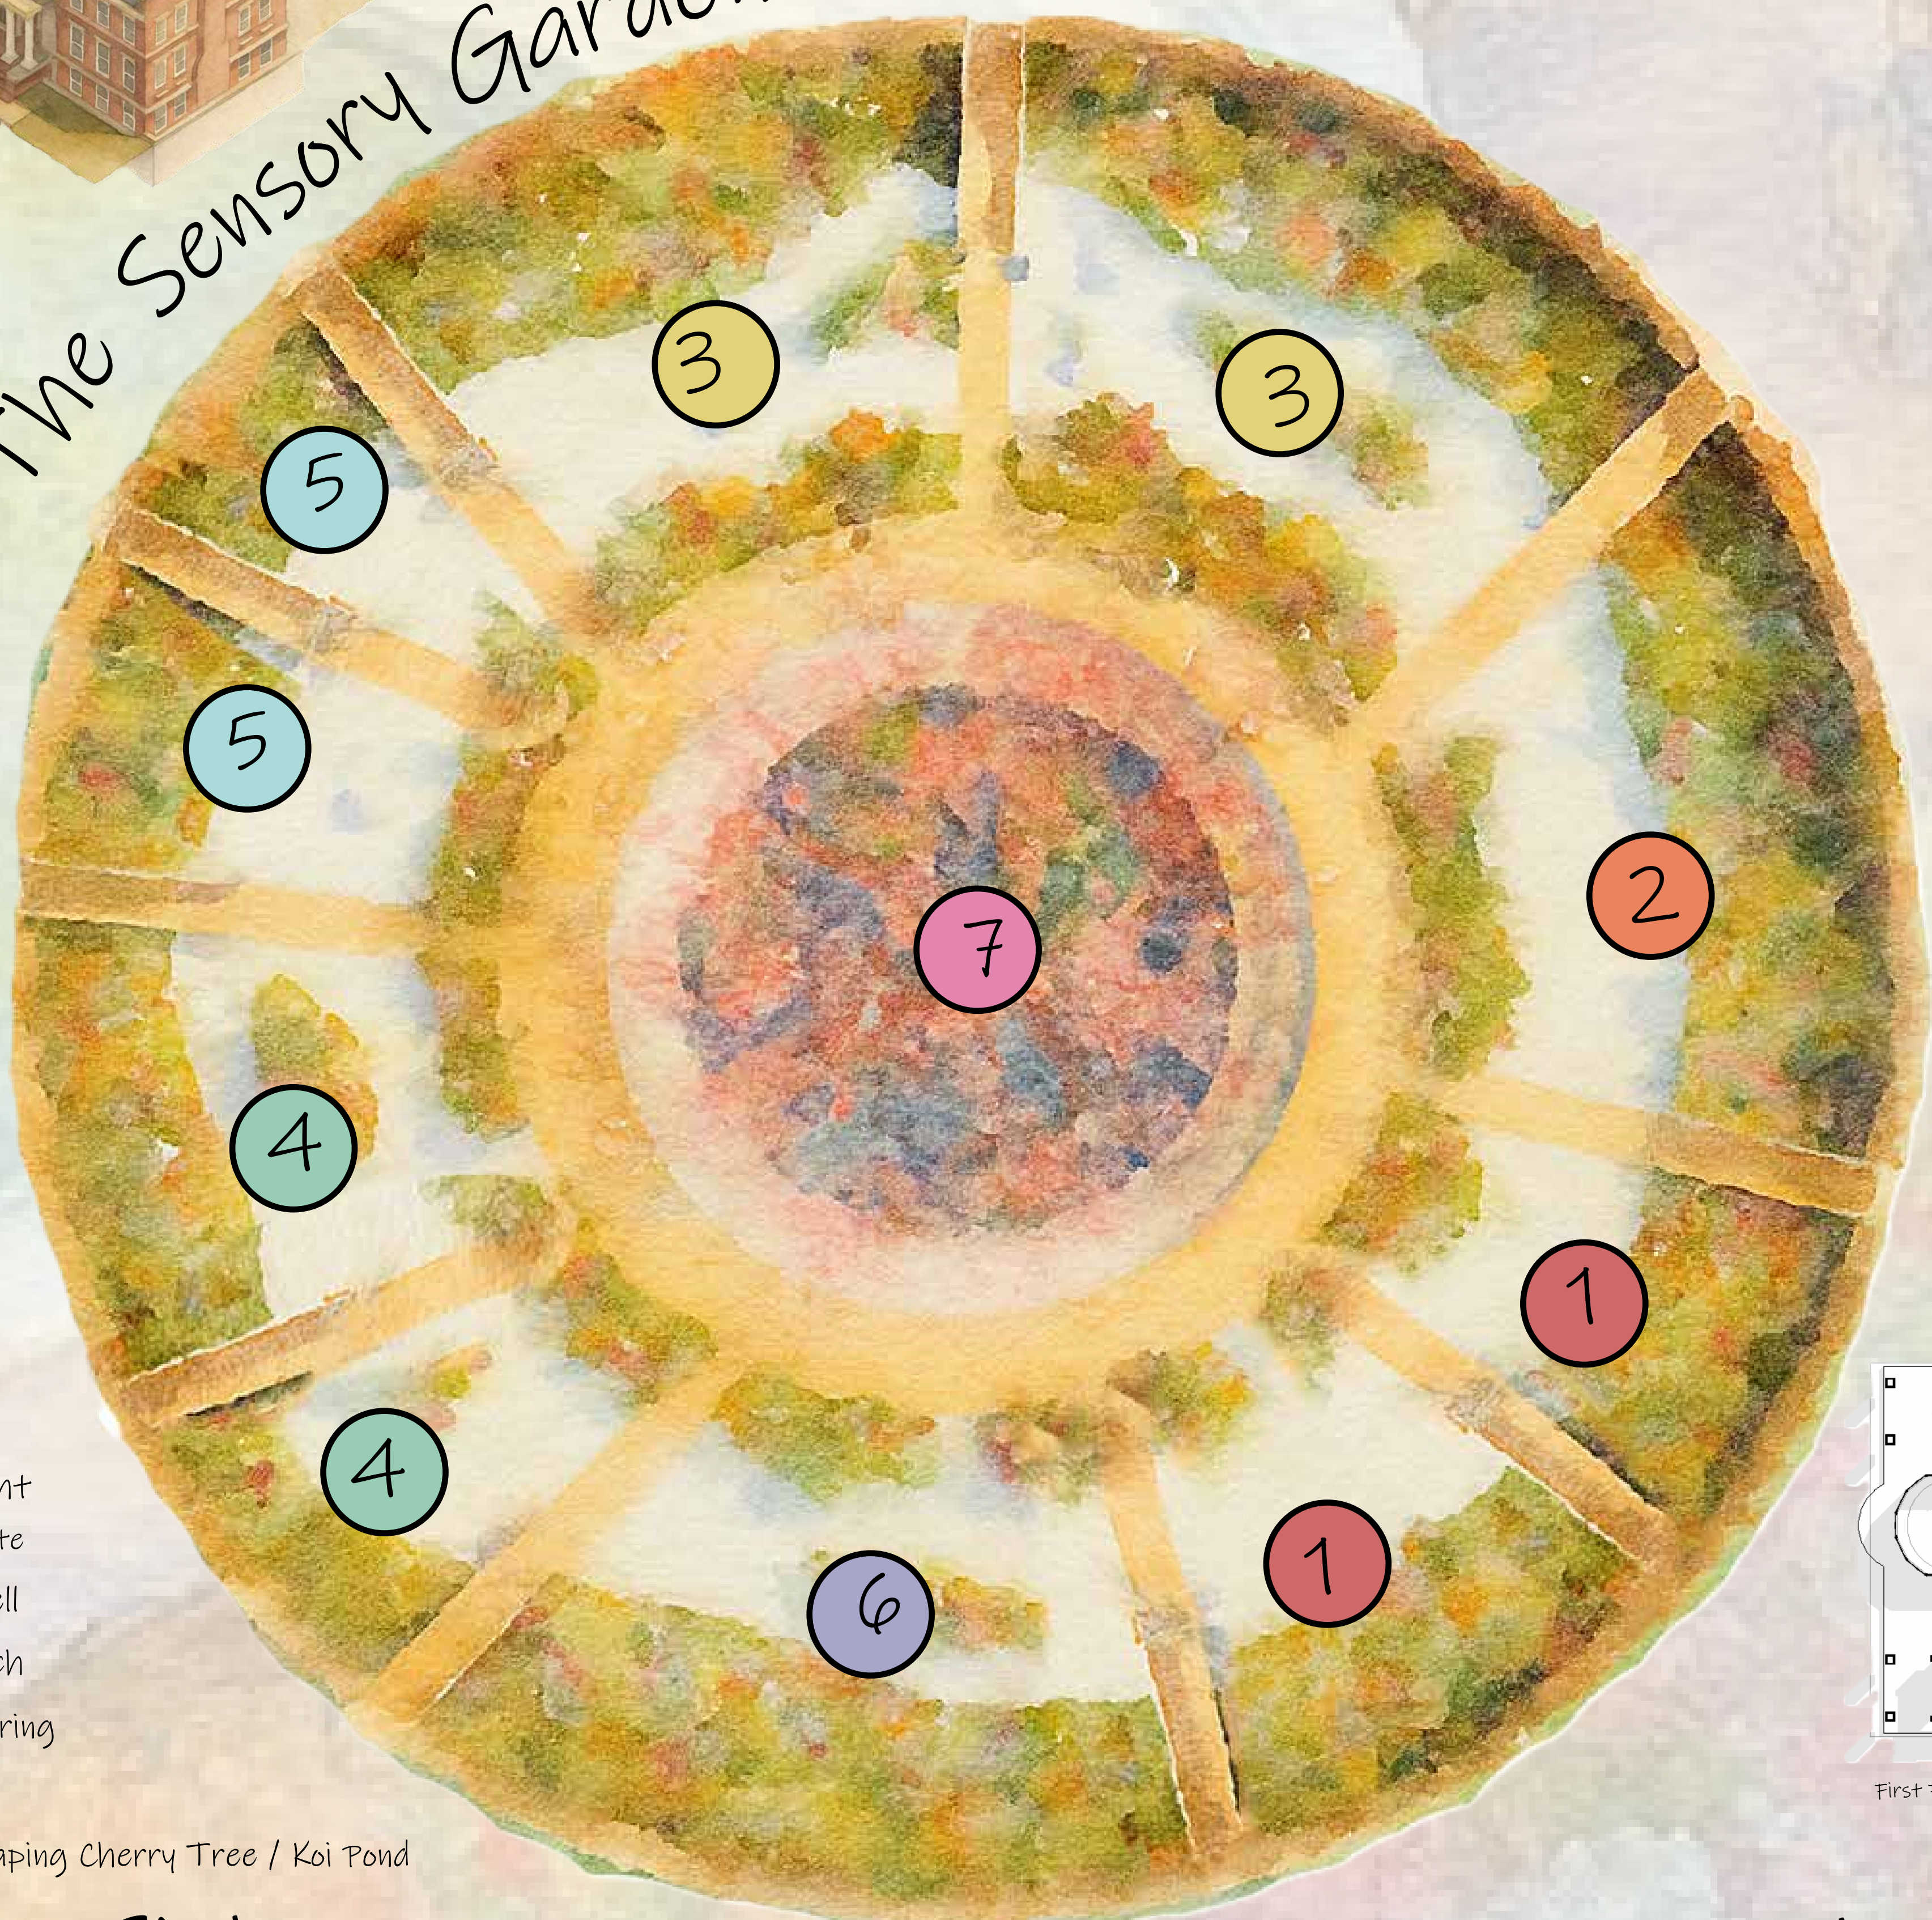

- 1 Sight
- 2 Taste
- 3 Smell
- 4 Touch
- 5 Hearing
- 6 Misc
- 7 Weeping Cherry Tree / Koi Pond

Sight




Smell



Touch




Hearing

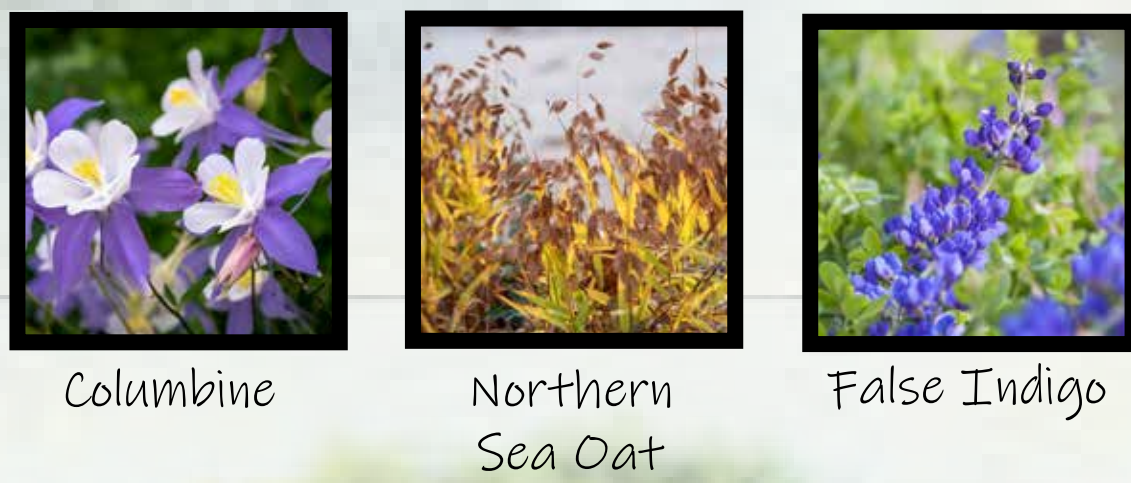

Taste




Overnight Guesthouse

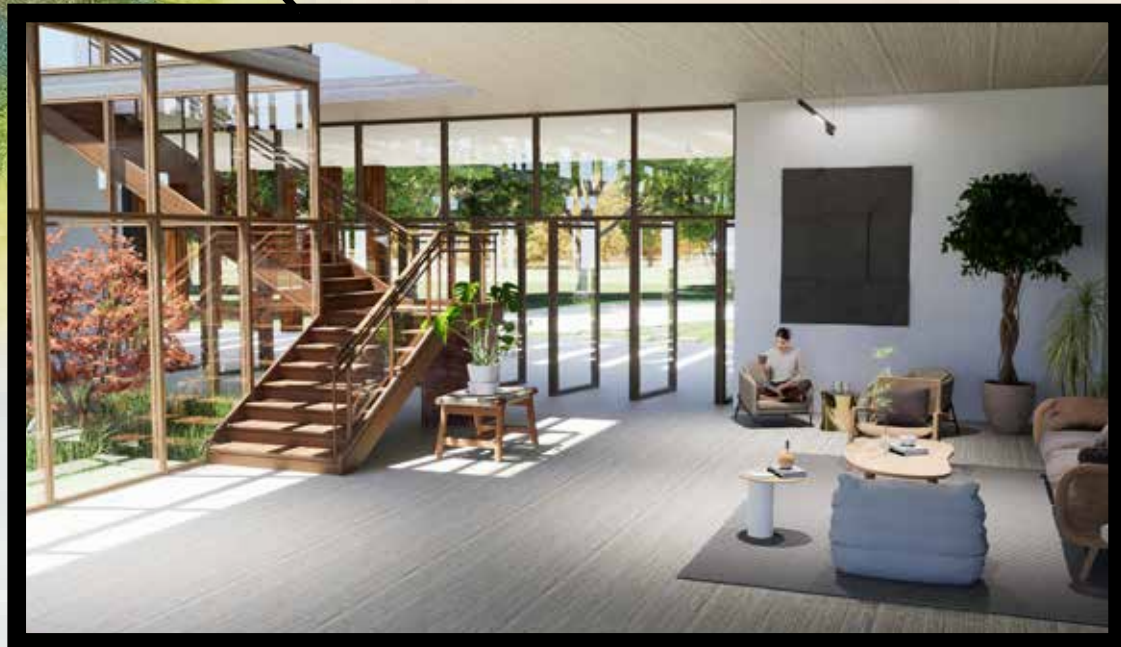


Guest House Living Space

Floor Plans

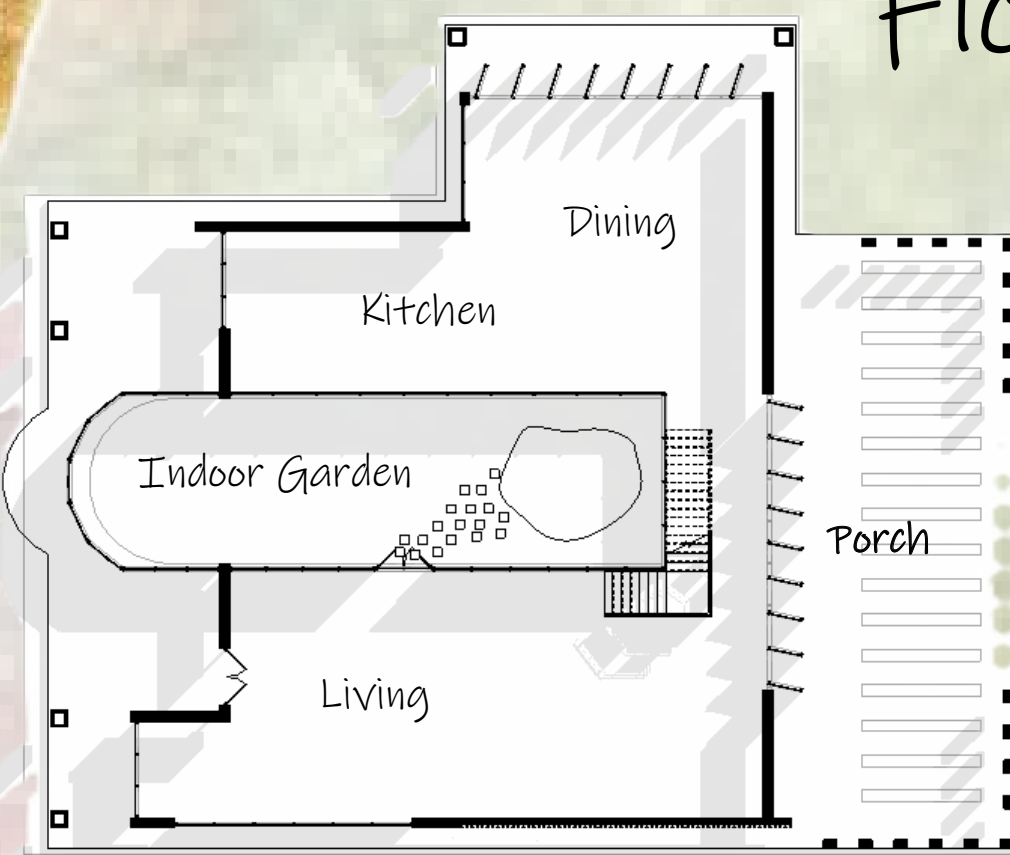

First Floor Plan

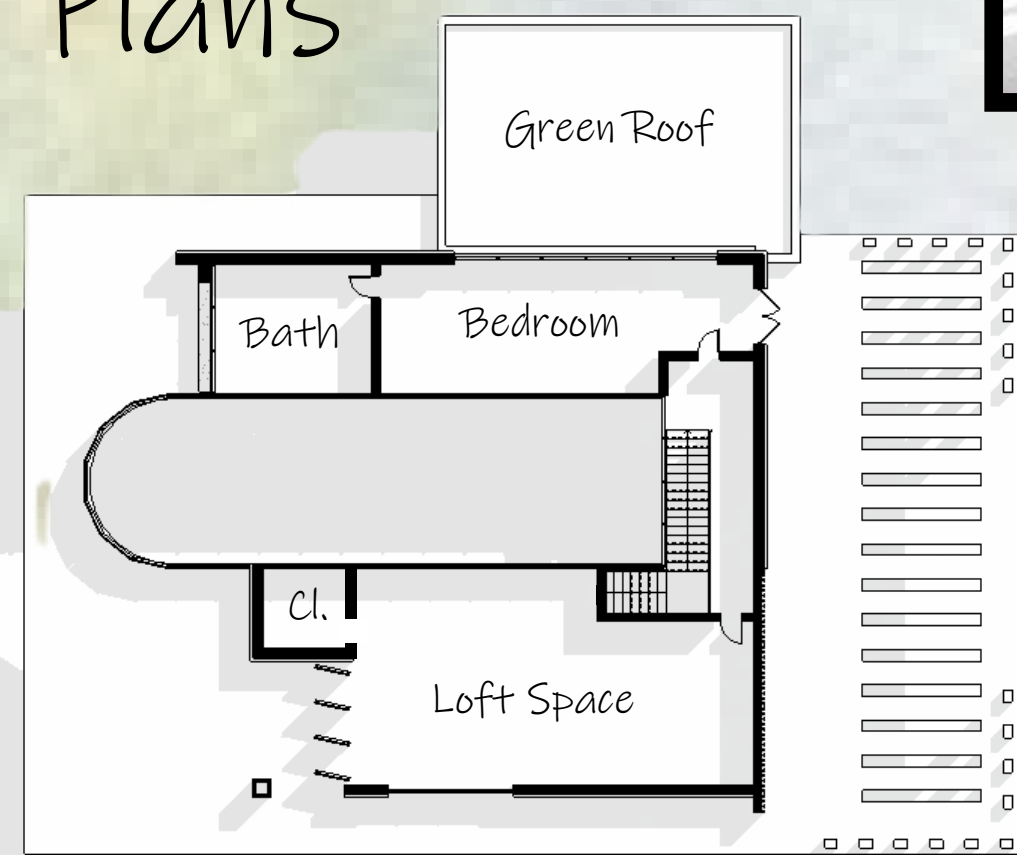

Second Floor Plan

